




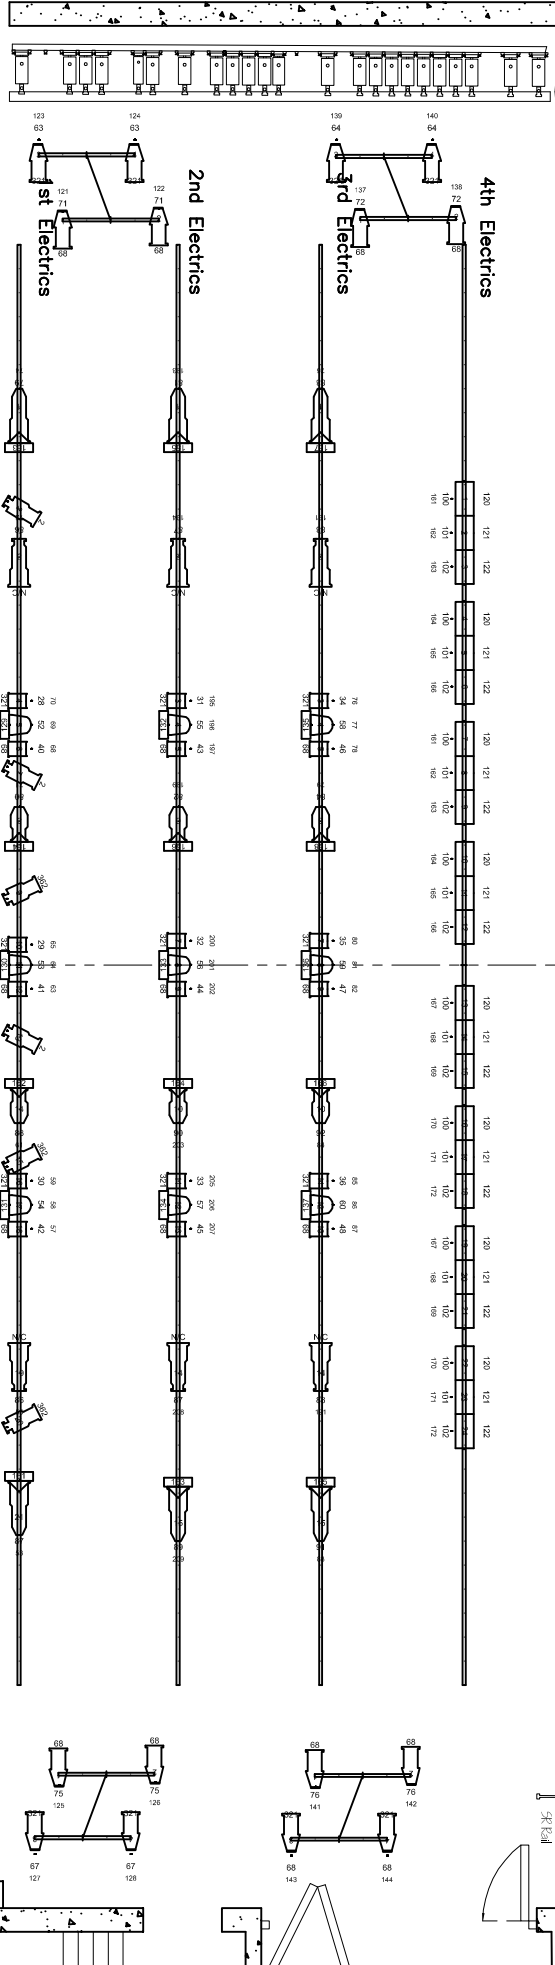

32 30 28 26 24 22 20 18 16 14 12 10 8 6 4 2 2 4 6 8 10 12 14 16 18 20 22 24 26 28 30 32

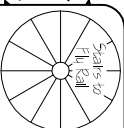

- LEGEND**
- Selecon Rama 7" Fresnel
  - ▣ ETC Source 4 19°
  - ▣ ETC Source 4 26°
  - ▣ ETC Source 4 36°
  - ▣ ETC Source 4 50°
  - ▣ ETC Source 4 Zoom 25-50°
  - ▣ Colortran 6" Fresnel
  - ▣ Shakespear 30/55 Zoom
  - ▣ Shakespear 15/35 Zoom
  - ▣ Shakespear 40
  - ▣ Shakespear 50
  - ▣ Colortran 40
  - ▣ Colortran 70

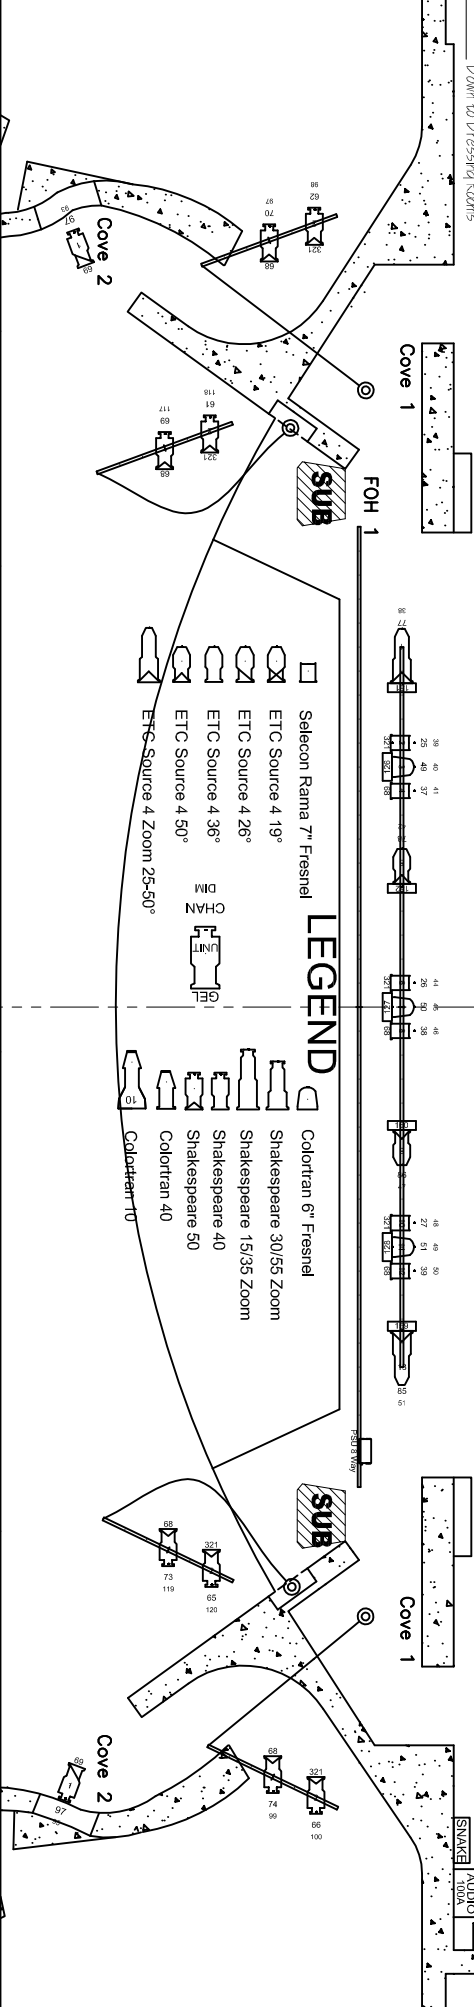

**NOTES:**

**SCALE: 1/8" = 1'-0"**

**DRAWING NO.: 8/9**

**SHOW: ARDEN STOCK**

**DRAWN BY: ANDREW TUDGE**

**STAGE LIGHTING PLAN**

**DATE: 22/01/2008 11:51 AM**

