


**3**

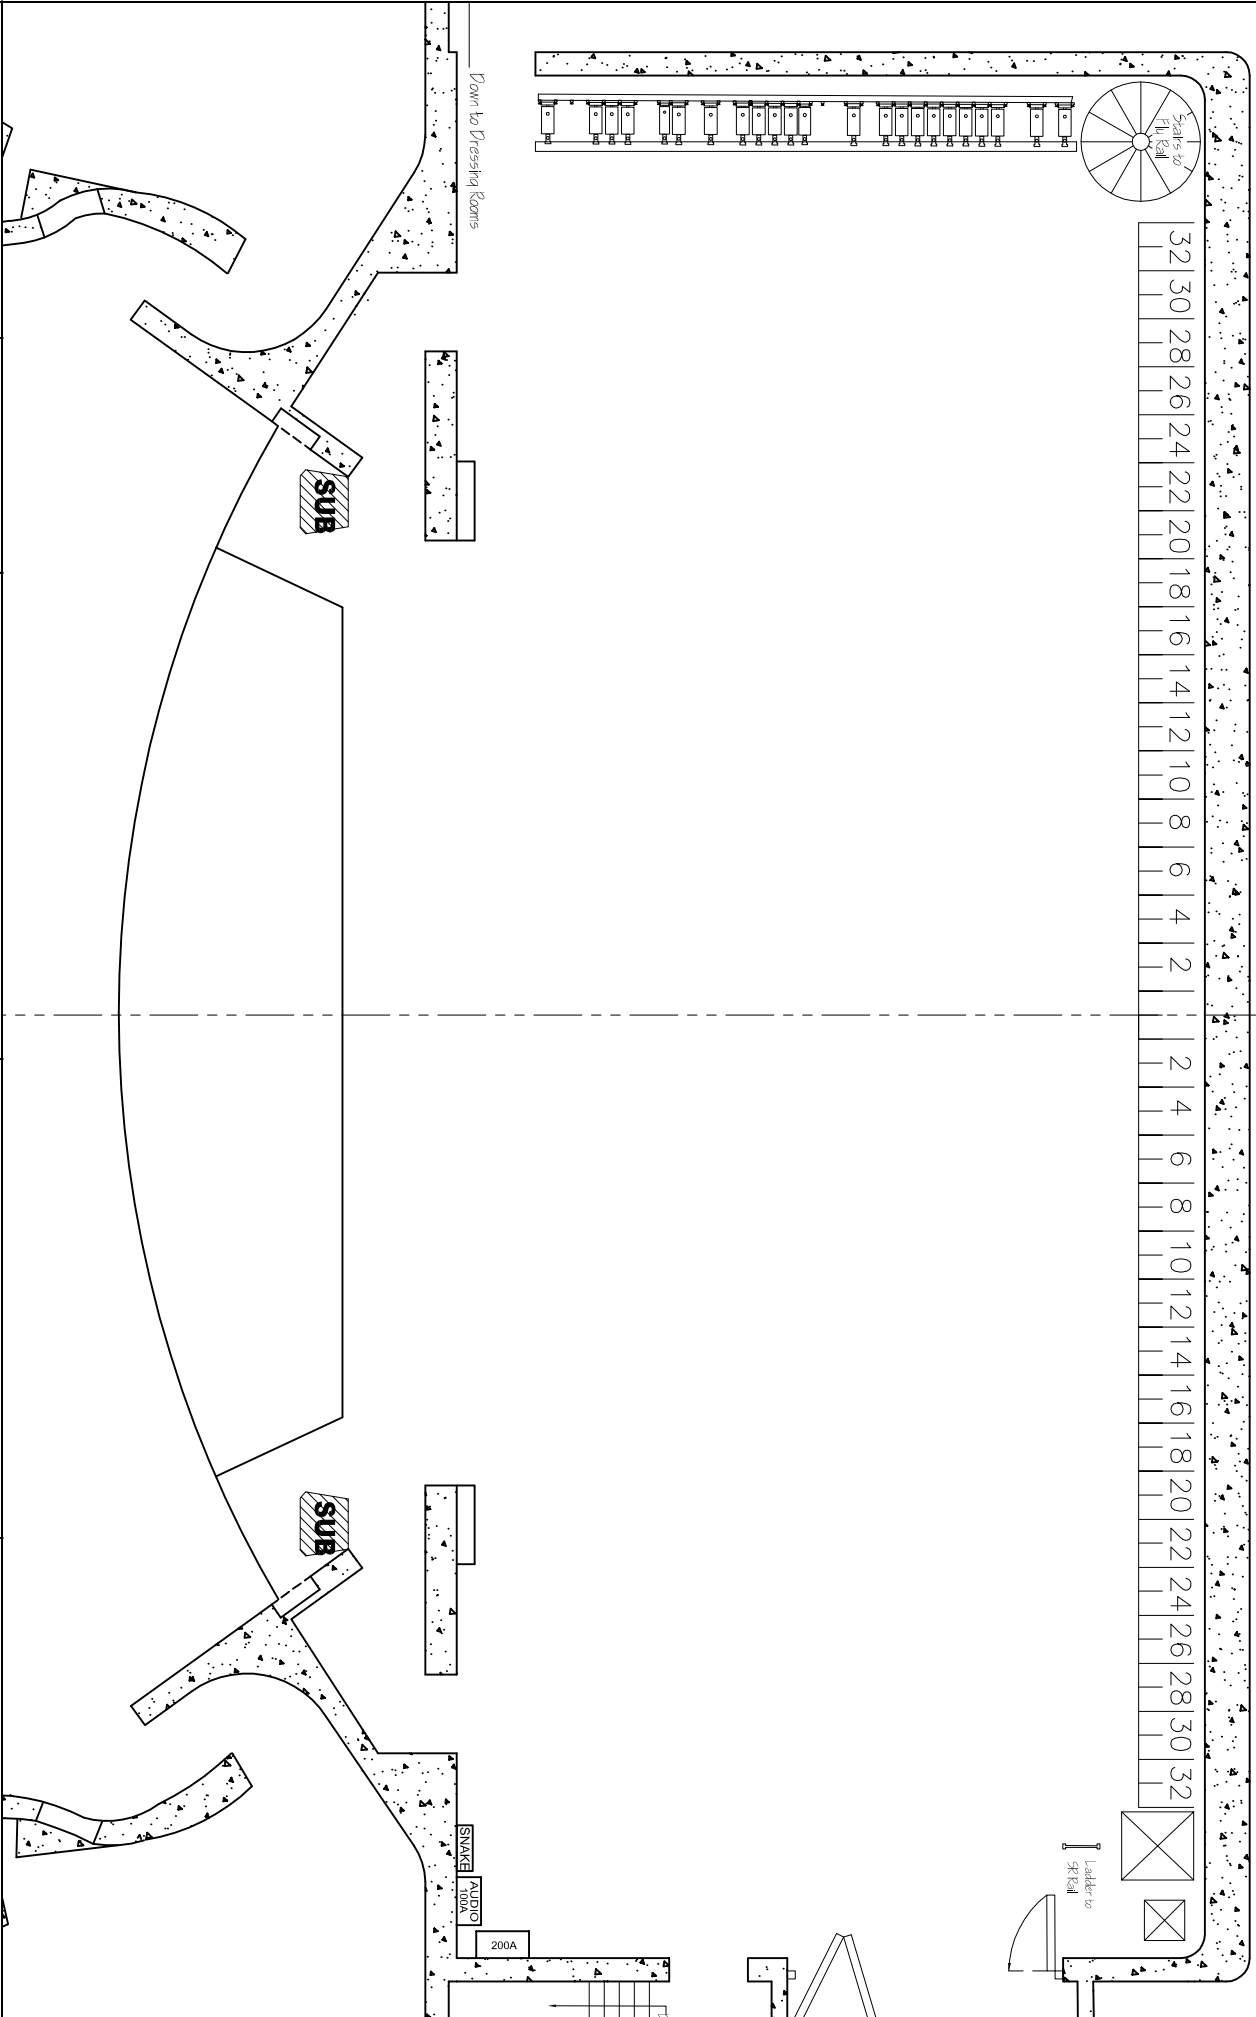

**NOTES:**

	<b>SCALE: 1/8" = 1'-0"</b>	<b>SHOW: ARDEN STOCK</b>	<b>ARDEN BLANK LAYOUT</b>
<b>DRAWING NO.: 2/9</b>		<b>DRAWN BY: ANDREW TUDGE</b>	<b>DATE: 22/01/2008 11:34 AM</b>